

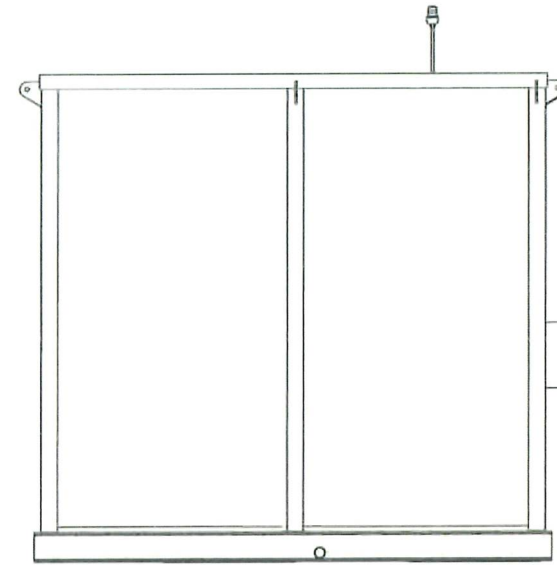
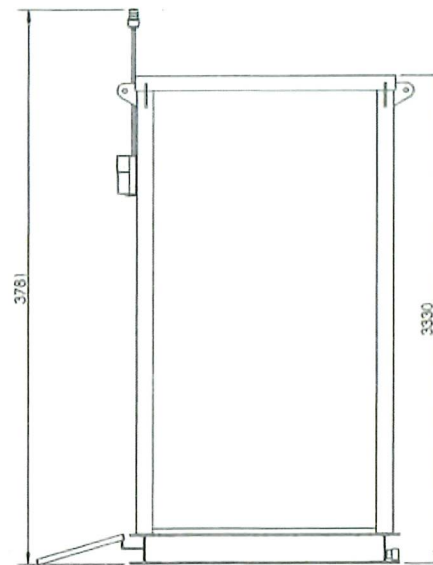
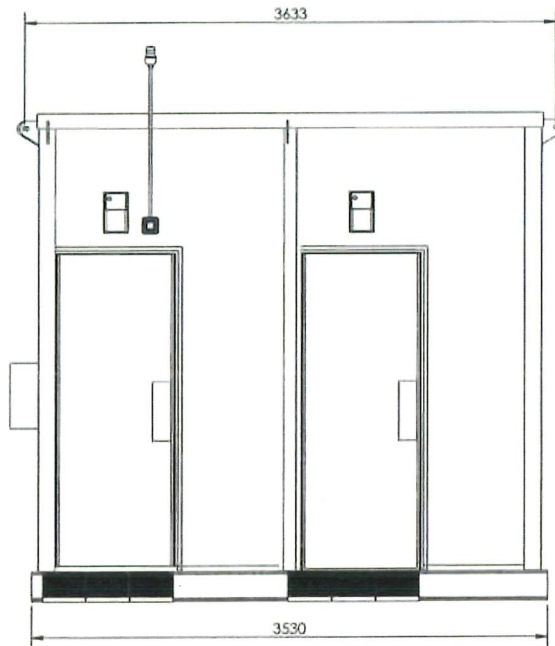
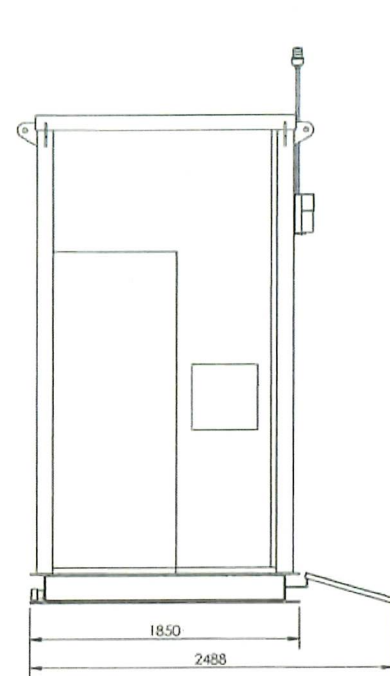
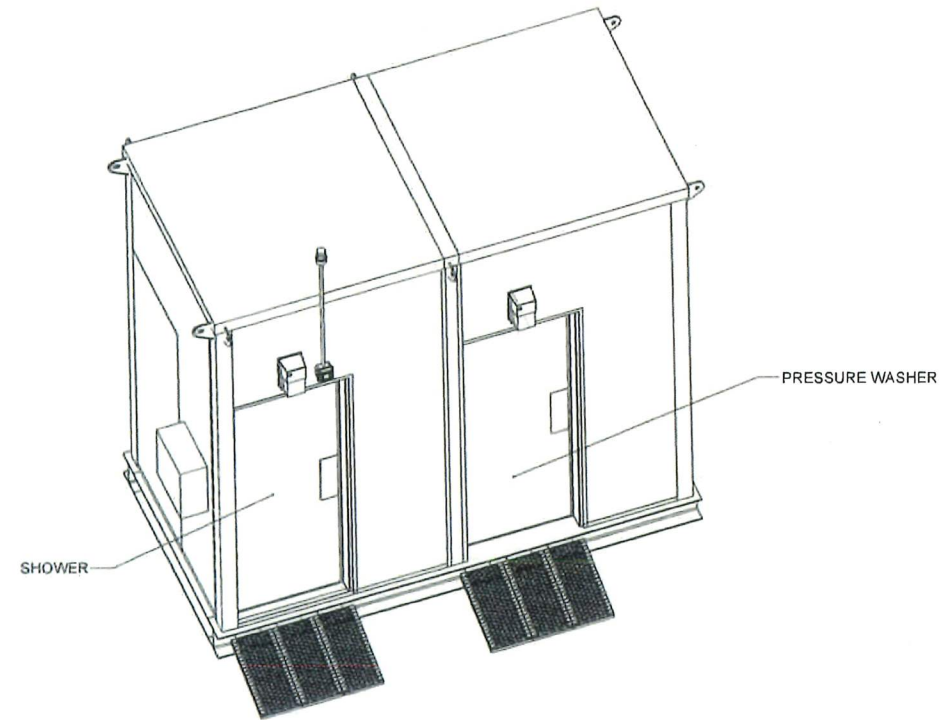


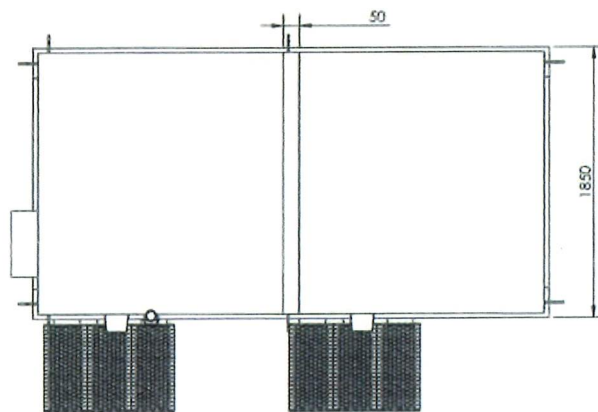

NOTES:

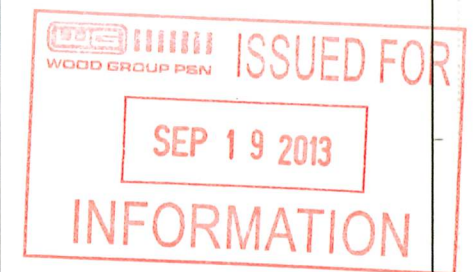


REV	DESCRIPTION	DATE	BY	CHK	APP
1	ISSUED FOR CONSTRUCTION	2013/09/06	SM	SM	DK
2	ISSUED FOR REVIEW	2013/02/20	AT	SM	DK
3	DESCRIPTION	DATE	BY	CHK	APP

ZARGON OIL & GAS LTD
LITTLE BOW ASP FACILITY
LSD: 16-31-14-18 W4M





ECO-Technica Inc.
Edmonton, Alberta,
Canada
www.eco-technica.com

TITLE: EMERGENCY SAFETY SHOWER, GA Z-186 CONFIGURATION					
DRAWN:	AT	DATE:	2013/02/20	SCALE:	1:24
DESIGN:	AT	DATE:	2013/02/20		
CHECKED:	MD	DATE:	XXX		
APPROVED:	DK	DATE:	XXX	DRAWING SIZE:	D
CLIENT APPR:	XX	DATE:	XXX		
DRAWING NUMBER:	E124516CP-S-SS-005				REV. 0

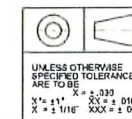


UNLESS OTHERWISE
SPECIFIED TOLERANCES
ARE TO BE:
X = ± 1/16" X = ± 0.0625"
Y = ± 1/8" Y = ± 0.125"
Z = ± 1/4" Z = ± 0.25"

ENGINEER'S STAMP

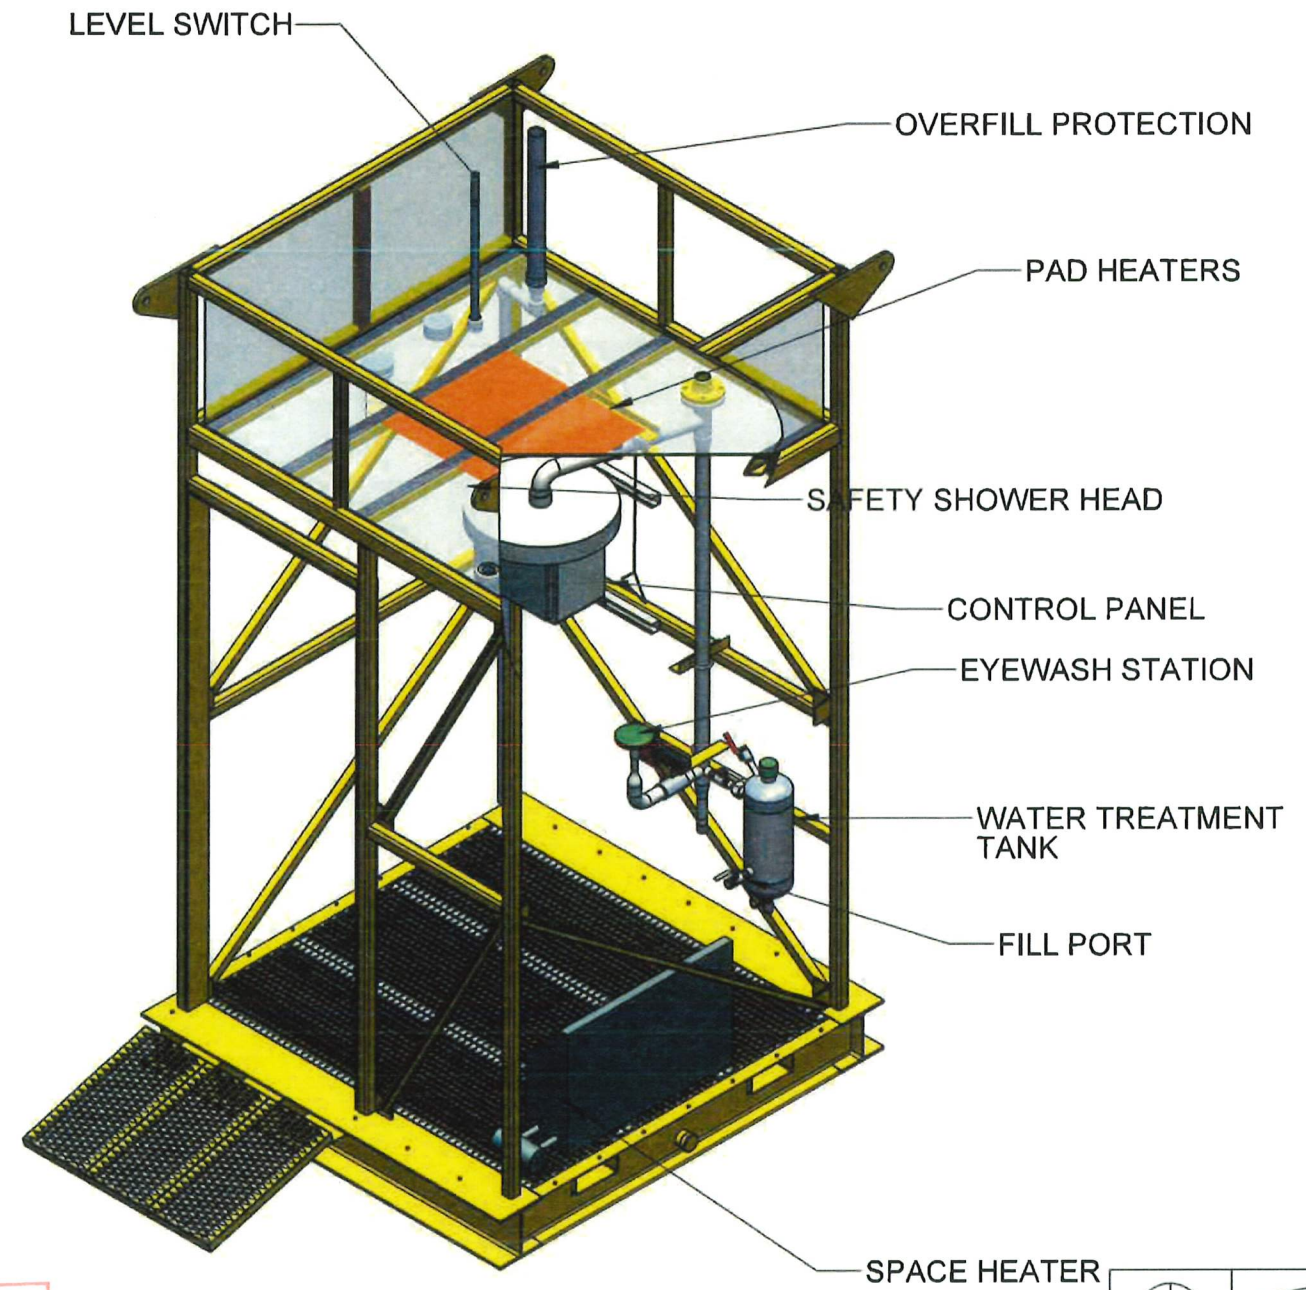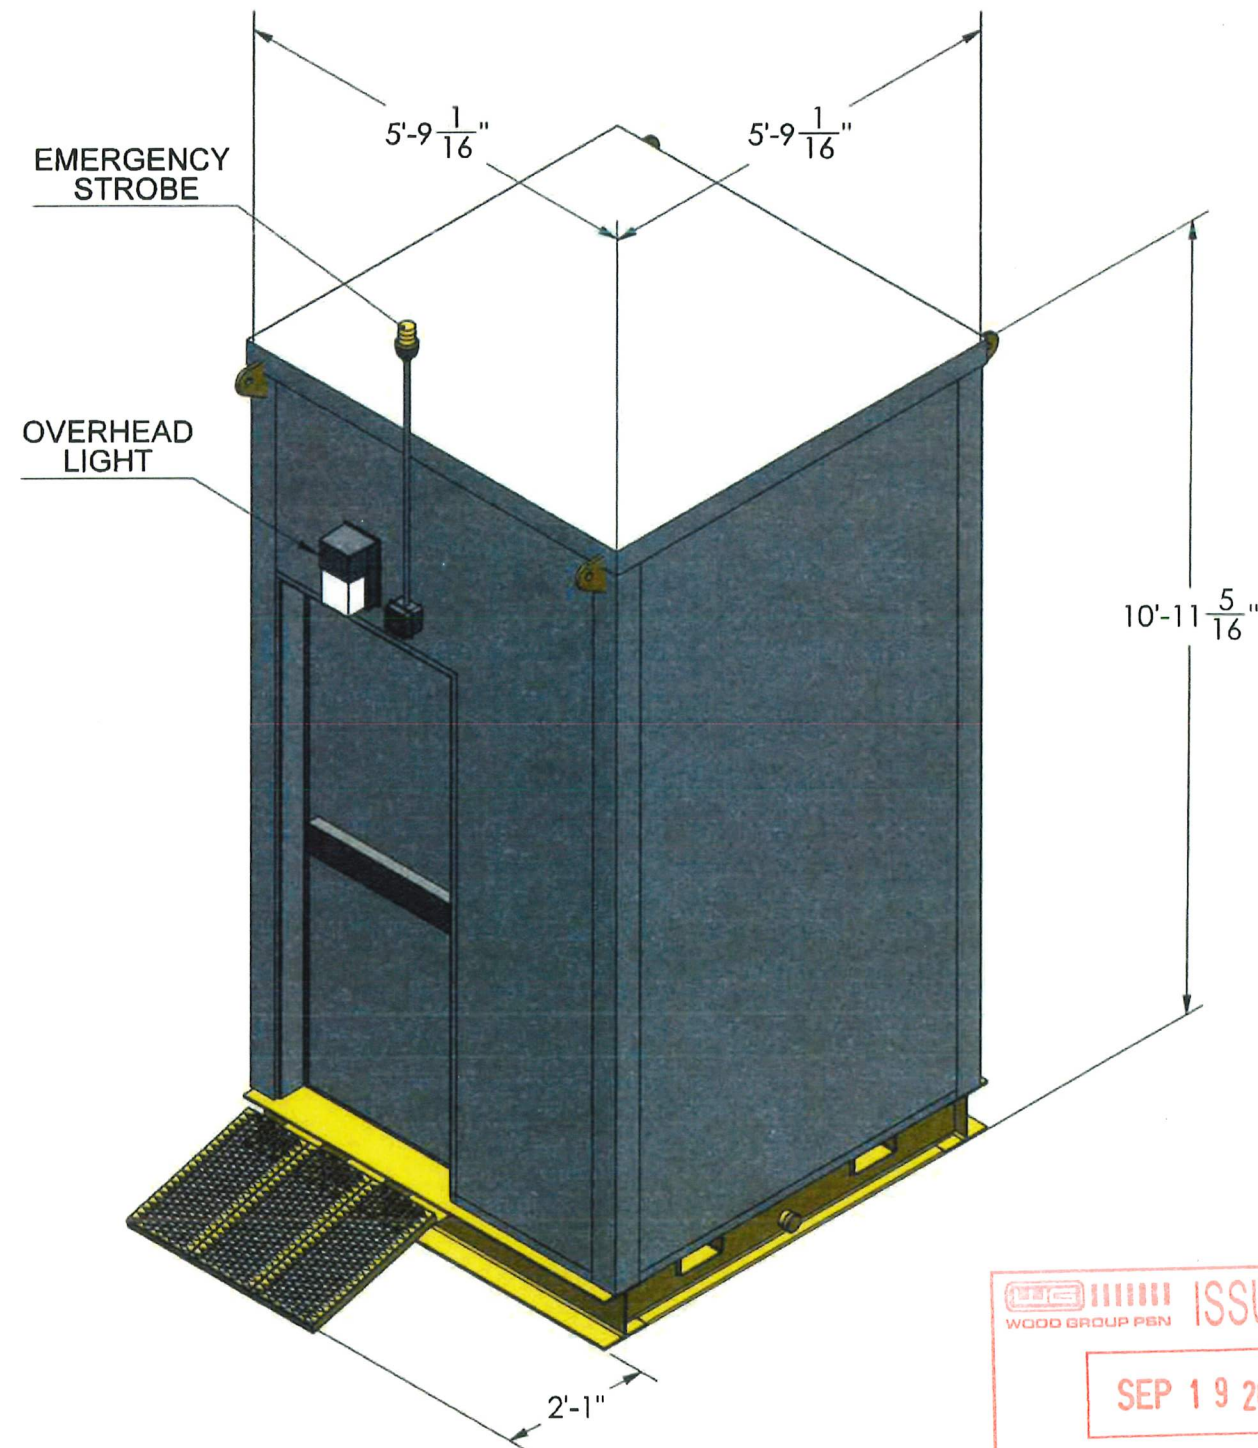


ISSUED FOR
SEP 19 2013
INFORMATION

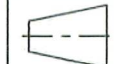

 UNLESS OTHERWISE
 SPECIFIED TOLERANCES
 ARE TO BE
 .X = ± .030
 .XX = ± .010
 .XXX = ± .005

DRAWING No.		0	ISSUED FOR CONSTRUCTION	08MAY13	SM	-	MM	DK
DESCRIPTION		A	ISSUED FOR REVIEW	20FEB13	SM	-	ML	DK
REV			DESCRIPTION	DATE	BY	ENG	CHK	APP
REFERENCE DRAWINGS			REVISIONS					



 ECO-Technica Inc.
 Edmonton, Alberta,
 Canada
 www.eco-technica.com

DRAWN BY: SM
 ENGINEERED BY: -
 SCALE: NTS
 JOB No. E130027CQ

CHECKED BY: ML
 APPROVED BY: DK
 DATE: 20FEB13


CLIENT:	ZARGON OIL AND GAS LTD. LITTLE BOW ASP FACILITY 16-31-14-18 W4M
TITLE:	PB-100 SAFETY SHOWER GENERAL ARRANGEMENT ISOMETRIC VIEWS
DWG. No.	E130027CQ-M-GA-001-01
REV.	0

E130027CQ-M-GA-001-WOODGROUP

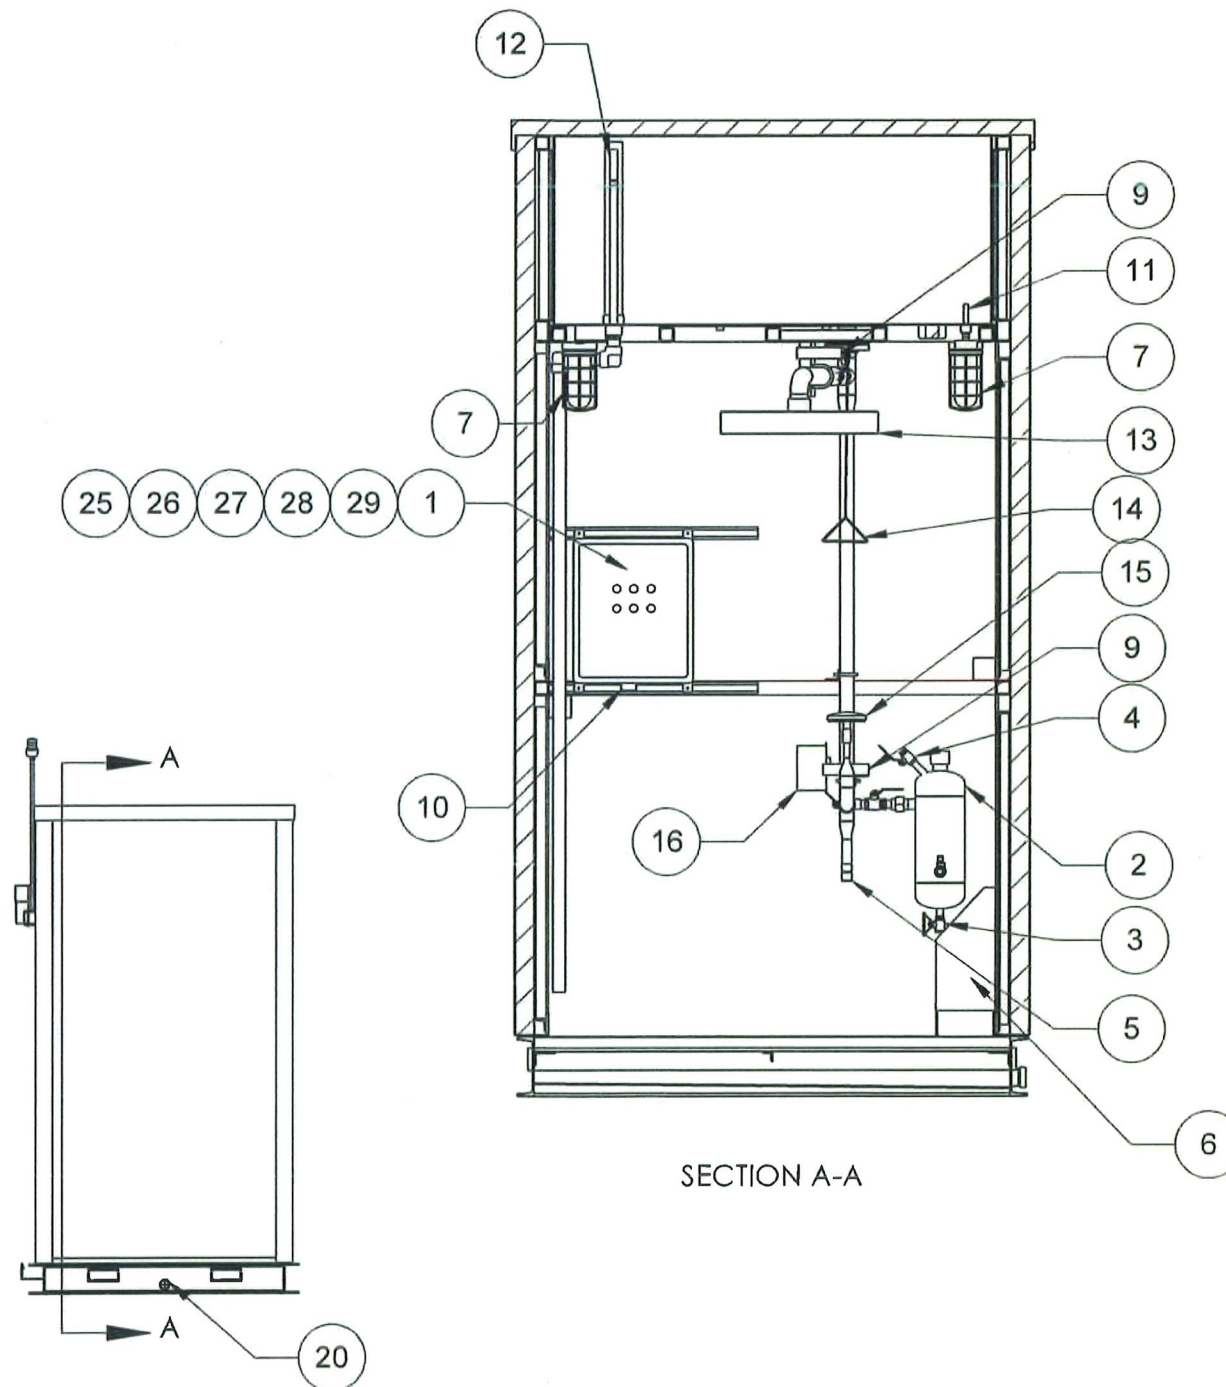

ITEM	TAG NUMBER	DESCRIPTION
1	CP-001	CONTROL PANEL
2	T-1	WATER TREATMENT TANK
3	BV-1	WATER TREATMENT TANK DRAIN VALVE
4	BV-2	WATER TREATMENT TANK FILL VALVE
5	FPV-1	FREEZE PROTECTION VALVE
6	SPHTR-1	HEATER
7		INDOOR LIGHTS
8	TE-1	TANK TEMPERATURE RTD
9	ZS-1, ZS-2	PROXIMITY SENSORS
10	TE-2	ROOM TEMPERATURE RTD
11	TI-1	TANK TEMPERATURE GAUGE
12	LS-1	TANK LEVEL SWITCH
13	SH-1	SHOWER HEAD
14	SHV-1	SHOWER HANDLE/MODIFIED VALVE
15	EW-1	EYEWASH STATION
16	EWV-1	EYEWASH STATION HANDLE/MODIFIED VALVE
17		OUTDOOR LIGHT
18	X1-5	EMERGENCY STROBE
19	XA-1	EMERGENCY ALARM
20		DRAIN & DRAIN CAP
21	MD-1	MOTION DETECTOR
22	HTR-1, HTR-2	PAD HEATERS
23	TE-3, TE-4	HEATER PAD RTD
24		
25	X1-1	TANK TEMPERATURE HIGH/LOW INDICATOR
26	X1-2	ROOM TEMPERATURE HIGH/LOW INDICATOR
27	X1-3	TANK LEVEL READY INDICATOR
28	X1-4	ALARM LIGHT
29	C-1	TANK HEATER CONTROL


 WOOD GROUP PSN
 ISSUED FOR
 SEP 19 2013
 INFORMATION

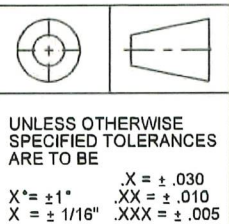[illegible]

 ECO TECHNICA Complete Engineering	ECO-Technica Inc. Edmonton, Alberta, Canada www.eco-technica.com		CLIENT:	ZARGON OIL AND GAS LTD. LITTLE BOW ASP FACILITY 16-31-14-18 W4M	
			TITLE:	PB-100 SAFETY SHOWER GENERAL ARRANGEMENT ISOMETRIC VIEWS	
DRAWN BY:	SM	CHECKED BY:	ML		
ENGINEERED BY:	-	APPROVED BY:	DK		
SCALE:	NTS	DATE:	20FEB13		
JOB No.	E130027CQ		DWG. No.	E130027CQ-M-GA-001-03	REV. 0